
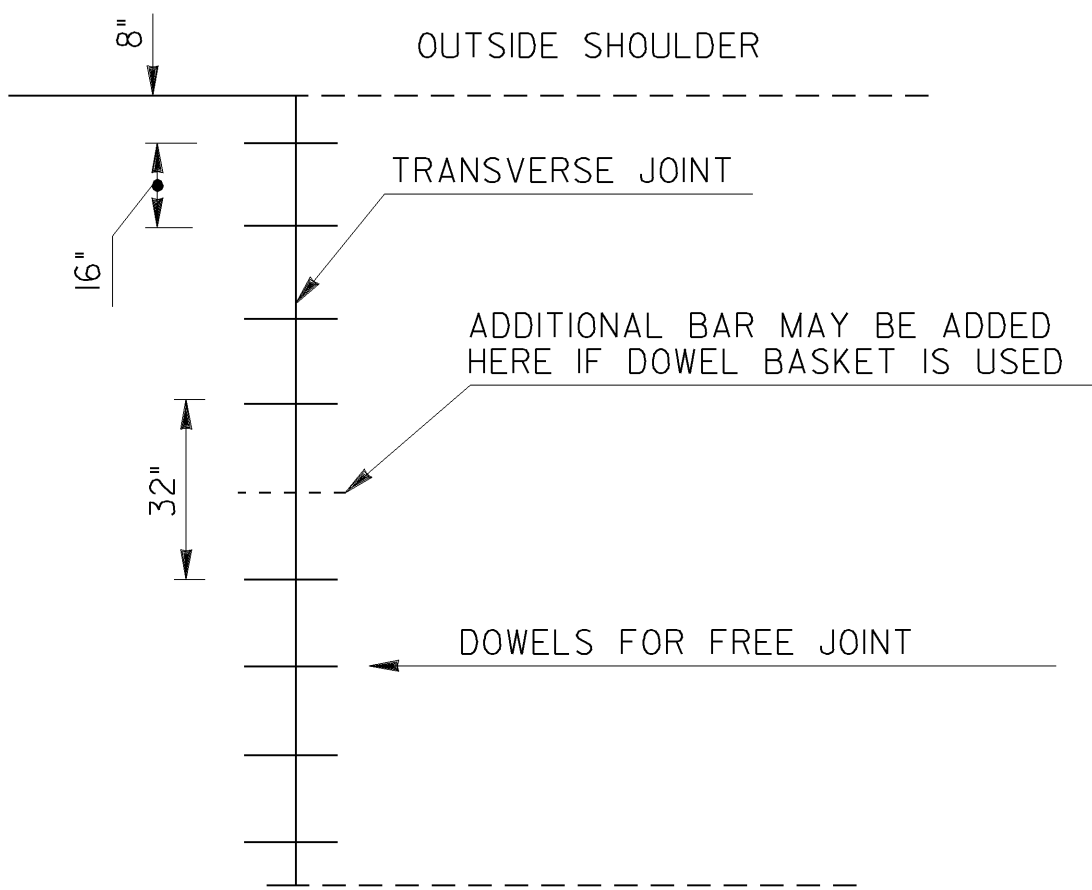


STATE	PROJECT NUMBER	SHEET NO.	TOTAL SHEETS
GA.			

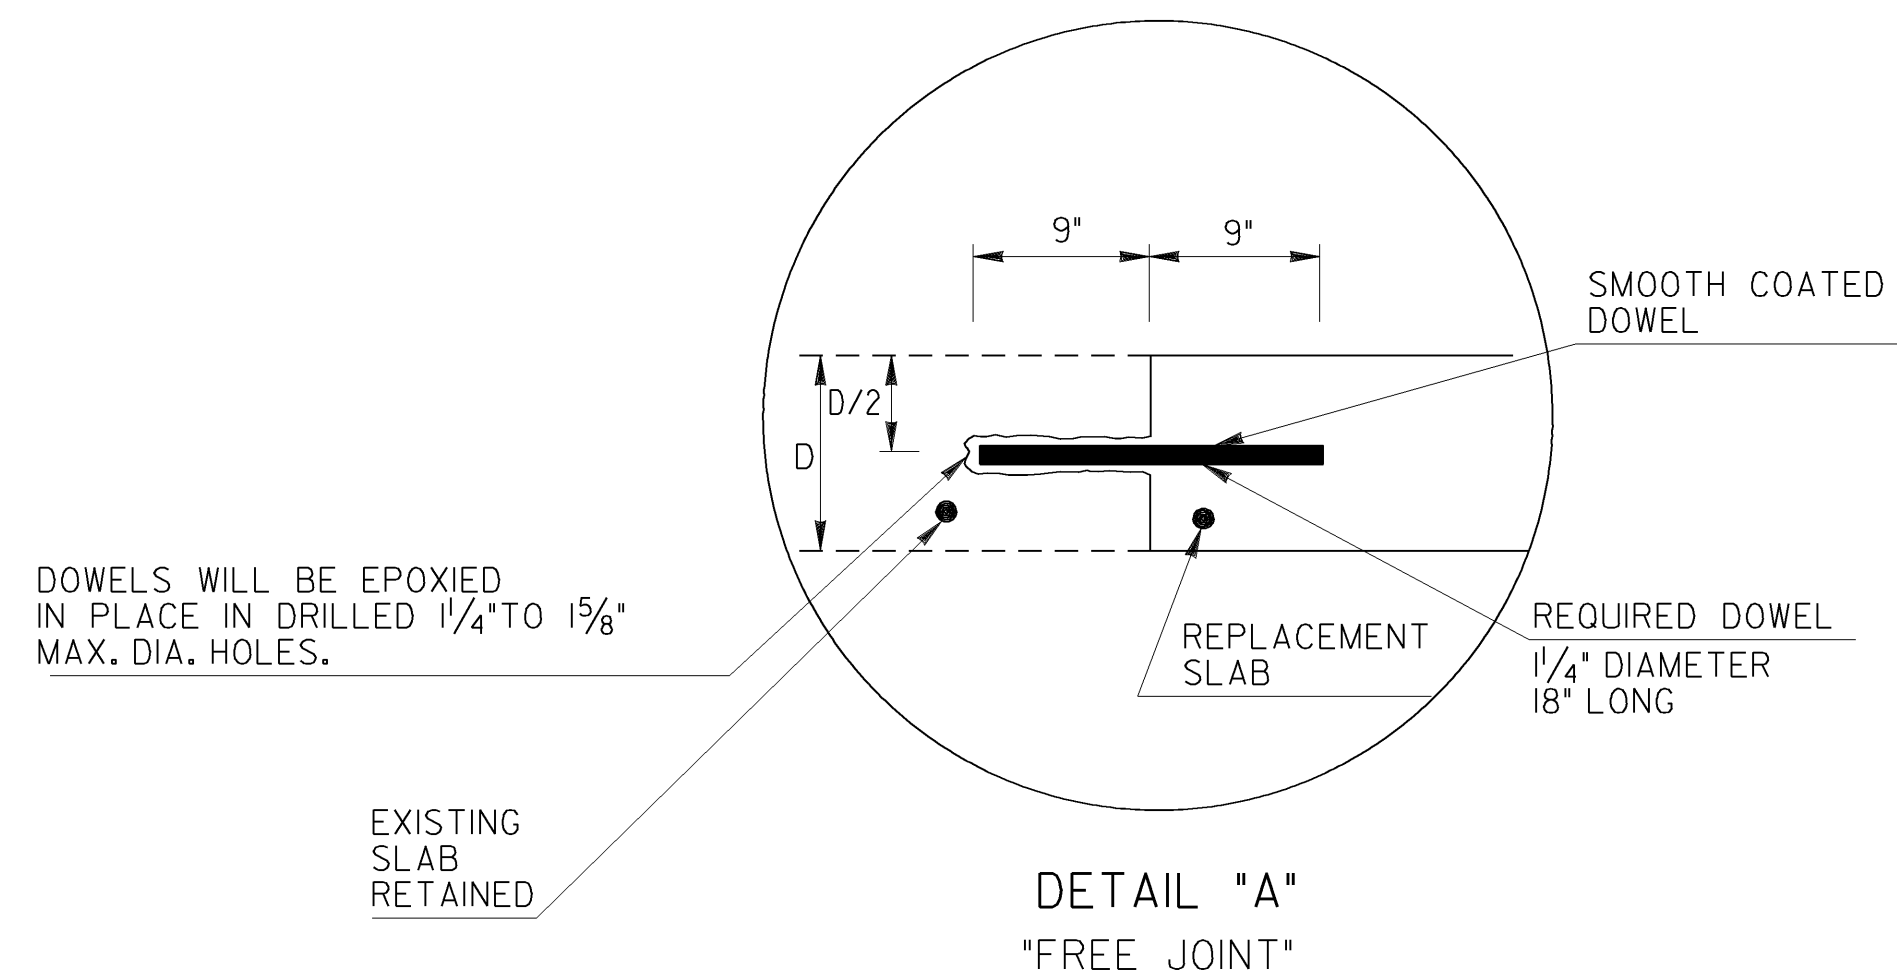

DETAIL "B"
DOWEL BAR SPACING FOR JOINTS

GUIDELINES FOR SELECTING SLAB REPLACEMENT LENGTHS

- EXISTING SLAB RETAINED MUST HAVE A MINIMUM LENGTH OF 10 FT.
- MINIMUM LENGTH OF REPLACEMENT SLAB IS 6 FEET, & MINIMUM WIDTH IS BETWEEN EXISTING LONGITUDINAL JOINTS OR BETWEEN A LONGITUDINAL JOINT AND PAVEMENT EDGE.
- A JOINT SHALL BE REESTABLISHED AT THE ORIGINAL TRANSVERSE JOINT LOCATION.
- AN INTERMEDIATE TRANSVERSE JOINT SHALL BE ESTABLISHED AT MID-LENGTH FOR FULL LENGTH SLAB REPLACEMENT 20 FEET OR MORE IN LENGTH. (SEE GENERAL NOTE 2)
- FOR PAVEMENTS WITH SKEWED JOINTS, THE REESTABLISHED JOINTS MUST ALSO BE SKEWED TO THE SAME DEGREE.
- ALL REESTABLISHED LONGITUDINAL JOINTS WILL BE BUTT JOINTS WITH NO DOWELS OR REINFORCING BARS. ALL TRANSVERSE JOINTS SHALL HAVE DOWELS IN ACCORDANCE WITH THE PLAN DETAILS.

GENERAL NOTES:

- THE ENGINEER SHALL DETERMINE WHICH SLABS TO REMOVE AND REPLACE AND WHETHER TO USE FULL OR PARTIAL SLAB REPLACEMENTS. (PARTIAL SLAB REPLACEMENTS ARE TO BE USED TO THE MAXIMUM EXTENT POSSIBLE). FOR PARTIAL SLAB REPLACEMENTS, THE ENGINEER SHALL DETERMINE THE SMALLEST LIMITS OF REMOVAL NECESSARY TO REPAIR THE FAILED AREA USING THE GUIDELINES FOR SLAB REPLACEMENT.
- WHERE A TRANSVERSE JOINT IS COMMON TO TWO NEW REPLACEMENT SLABS WHICH ARE PLACED AT THE SAME TIME, THE DOWELS SHALL BE PLACED AT D/2 WHERE D IS THE THICKNESS OF THE NEW REPLACEMENT SLAB (SEE PLAN DETAILS A & B). THE REQUIRED DOWEL BARS SHALL BE SECURED IN PLACE BY APPROVED SUPPORTING ASSEMBLIES CAPABLE OF MAINTAINING DOWELS IN CORRECT POSITION WITH MINIMAL MOVEMENT DURING CONCRETE PLACEMENT. ASSEMBLIES SHALL BE SECURED IN POSITION ON THE SUBBASE IN AN APPROVED MANNER THAT WILL HOLD THE ASSEMBLY WITHOUT DISRUPTION DURING CONSTRUCTION. DOWEL BARS SHALL BE PLACED TO A VERTICAL AND HORIZONTAL TOLERANCE OF PLUS OR MINUS 1" OF THE PLAN POSITION. DOWEL BAR MISALIGNMENT SHALL NOT EXCEED 3/8" PER FOOT IN A VERTICAL OR OBLIQUE PLANE. WHEN EPOXY COATED DOWELS ARE USED, THE ENTIRE SURFACE SHALL BE UNIFORMLY COATED WITH A THIN FILM OF HEAVY WEATHERPROOFING GREASE. POSITIVE MEANS OF IDENTIFYING DOWEL BAR ASSEMBLY LOCATION SHALL BE PROVIDED TO INSURE ACCURATE POSITIONING OF THE JOINT.
- AN INITIAL SAWCUT SHALL BE SAWED (1/8" MINIMUM WIDTH) TO WITHIN 1/2" - 1" OF THE TOP OF THE DOWEL BARS. THE SAWING SHALL COMMENCE AS SOON AS THE CONCRETE HAS CURED SUFFICIENTLY TO PERMIT SAWING WITHOUT SURFACE RAVELING. THE SAWING SHALL CONTINUE, REGARDLESS OF WEATHER CONDITIONS, UNTIL COMPLETED AND BEFORE OPENING TO TRAFFIC.

8-5-99		DATE		DEPARTMENT OF TRANSPORTATION	
				STATE OF GEORGIA	
REV. LOCKED JOINT DETAIL		REVISION		CONSTRUCTION DETAILS	
				DETAILS AND GUIDELINES FOR	
				FULL DEPTH SLAB REPLACEMENT	
				K.L.J.	
				SEPT. 1988	
				BY	
				P-2	